




Proposed Building 1 Side Elevation

South Elevation to The Car Park

Proposed Building 2 Front Elevation

Proposed Building 1 Side Elevation

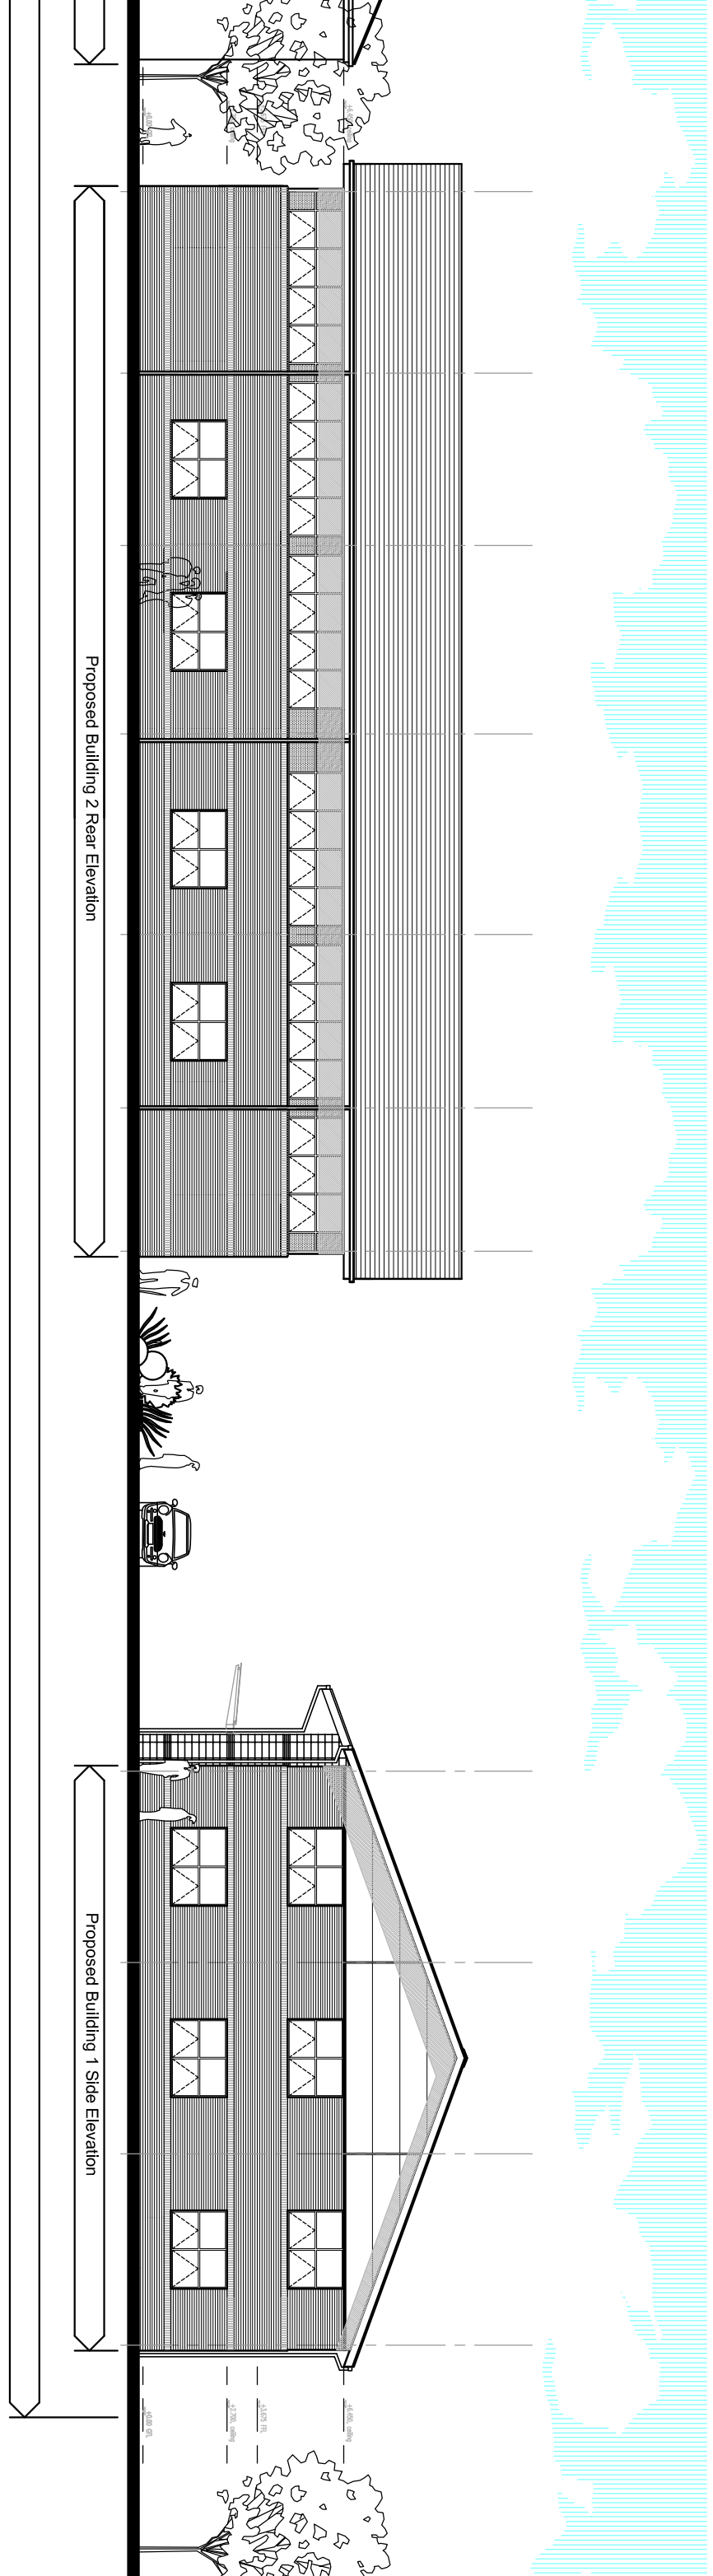

Proposed Building 2 Rear Elevation

Proposed Building 1 Side Elevation

REV/A	SHEET REPOSITIONED				MC	22-10-06
REVISION	DESCRIPTION	TIMES	CONSTRUCTION	DRAWN	CHECKED	DATE
W O O D S	W O O D S	1				
SCALE: 1:100@A1, 1:200@A3	THE OAKS		NEWMARKET			
DRAWN: DJH	CHECKED: MC	DATE: OCT 2005		DETAIL		PROPOSED ELEVATIONS
CONTACT: WOODS ARCHITECTS		15-17 GOLDINGSTON ROAD BEDFORD MK40 3JH		TEL: 01234 299882		FAX: 01234 330304
ARCHITECTS & DEVELOPMENT CONSULTANTS		15-17 GOLDINGSTON ROAD BEDFORD MK40 3JH		TEL: 01234 299882		FAX: 01234 330304
WWW.WOODSARCHITECTS.COM		15475-SK41A				

