


East Elevation to Fordham Road (Set Back)

Proposed Building 1 Front Elevation

Proposed Building 2 Side Elevation (Adjacent Cheveley House)

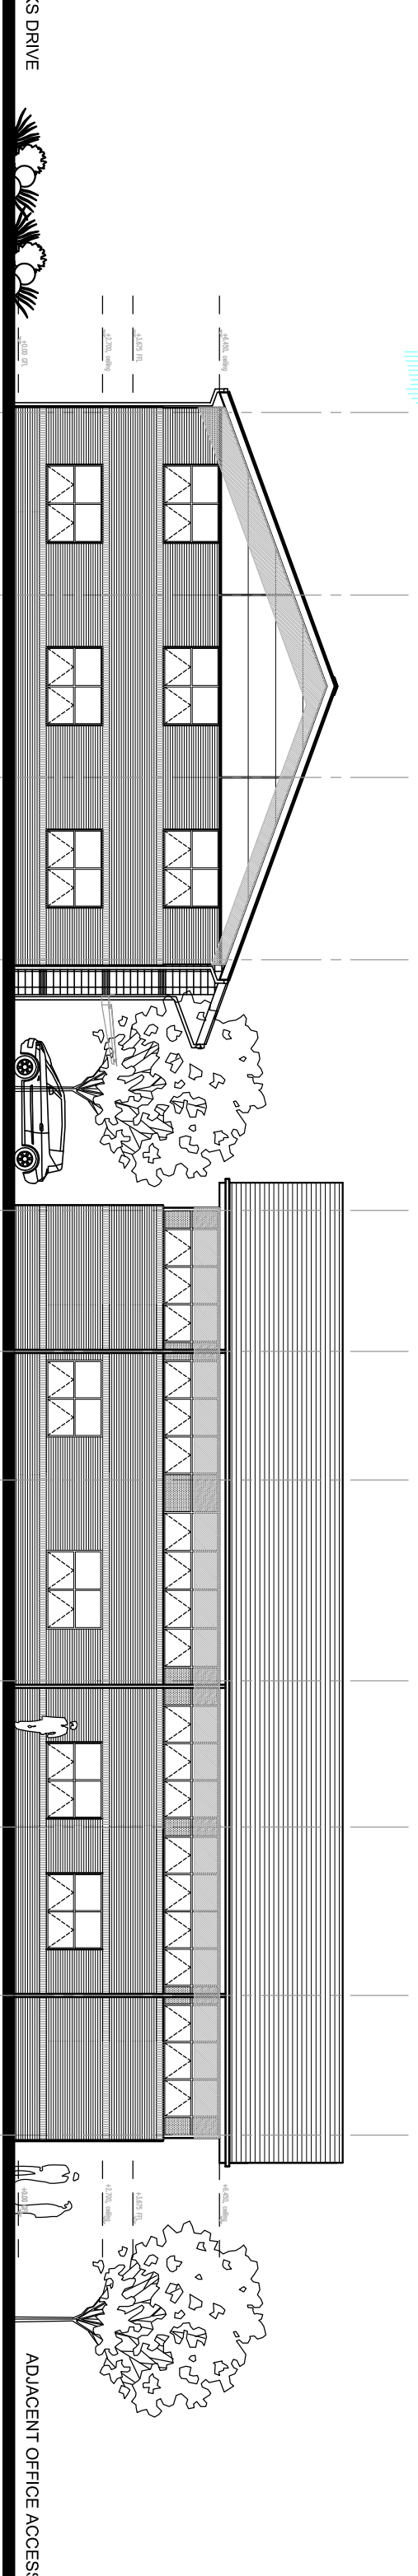


Proposed Building 2 Side Elevation

Proposed Building 1 Rear Elevation

West Elevation Facing the Existing Industrial Park

REV/A	SHEET REPOSITIONED			MC	MC	22-12-06
REVISION	DESCRIPTION	TIMERS	CONSTRUCTION	DRAWN	CHECKED	DATE
W O O D S	PRELIMINARY					
SCALE: 1:100@A1, 1:200@A3	TITLE: THE OAKS NEWMARKET					
DRAWN: DLH	CHECKED: MC					
DATE: OCT 2005	DETAIL: PROPOSED ELEVATIONS					
CONSULT: ARCHITECTS & DEVELOPMENT CONSULTANTS 15-17 GOLDINGSTON ROAD BEDFORD MK40 3NH TEL: 01234 269882 FAX: 01234 330034 ARCHITECTS & DEVELOPMENT CONSULTANTS 15-17 GOLDINGSTON ROAD BEDFORD MK40 3NH TEL: 01234 269882 FAX: 01234 330034 www.woodsbarwick.com						

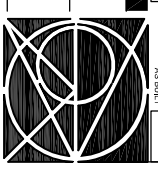

15475-SK42A